


RWY	DIRECTION	THR	FORCE PORTANTE
02	022°	27°07'48,77"N 013°14'07,46"W	BITUME PCN 40 F/B/W/T
20	202°	27°09'12,84"N 013°13'39,51"W	BITUME PCN 27 F/B/W/T
04	037°	27°08'08,95"N 013°13'33,29"W	BITUME PCN 27 F/B/W/T
22	217°	27°09'17,84"N 013°12'45,71"W	BITUME PCN 27 F/B/W/T

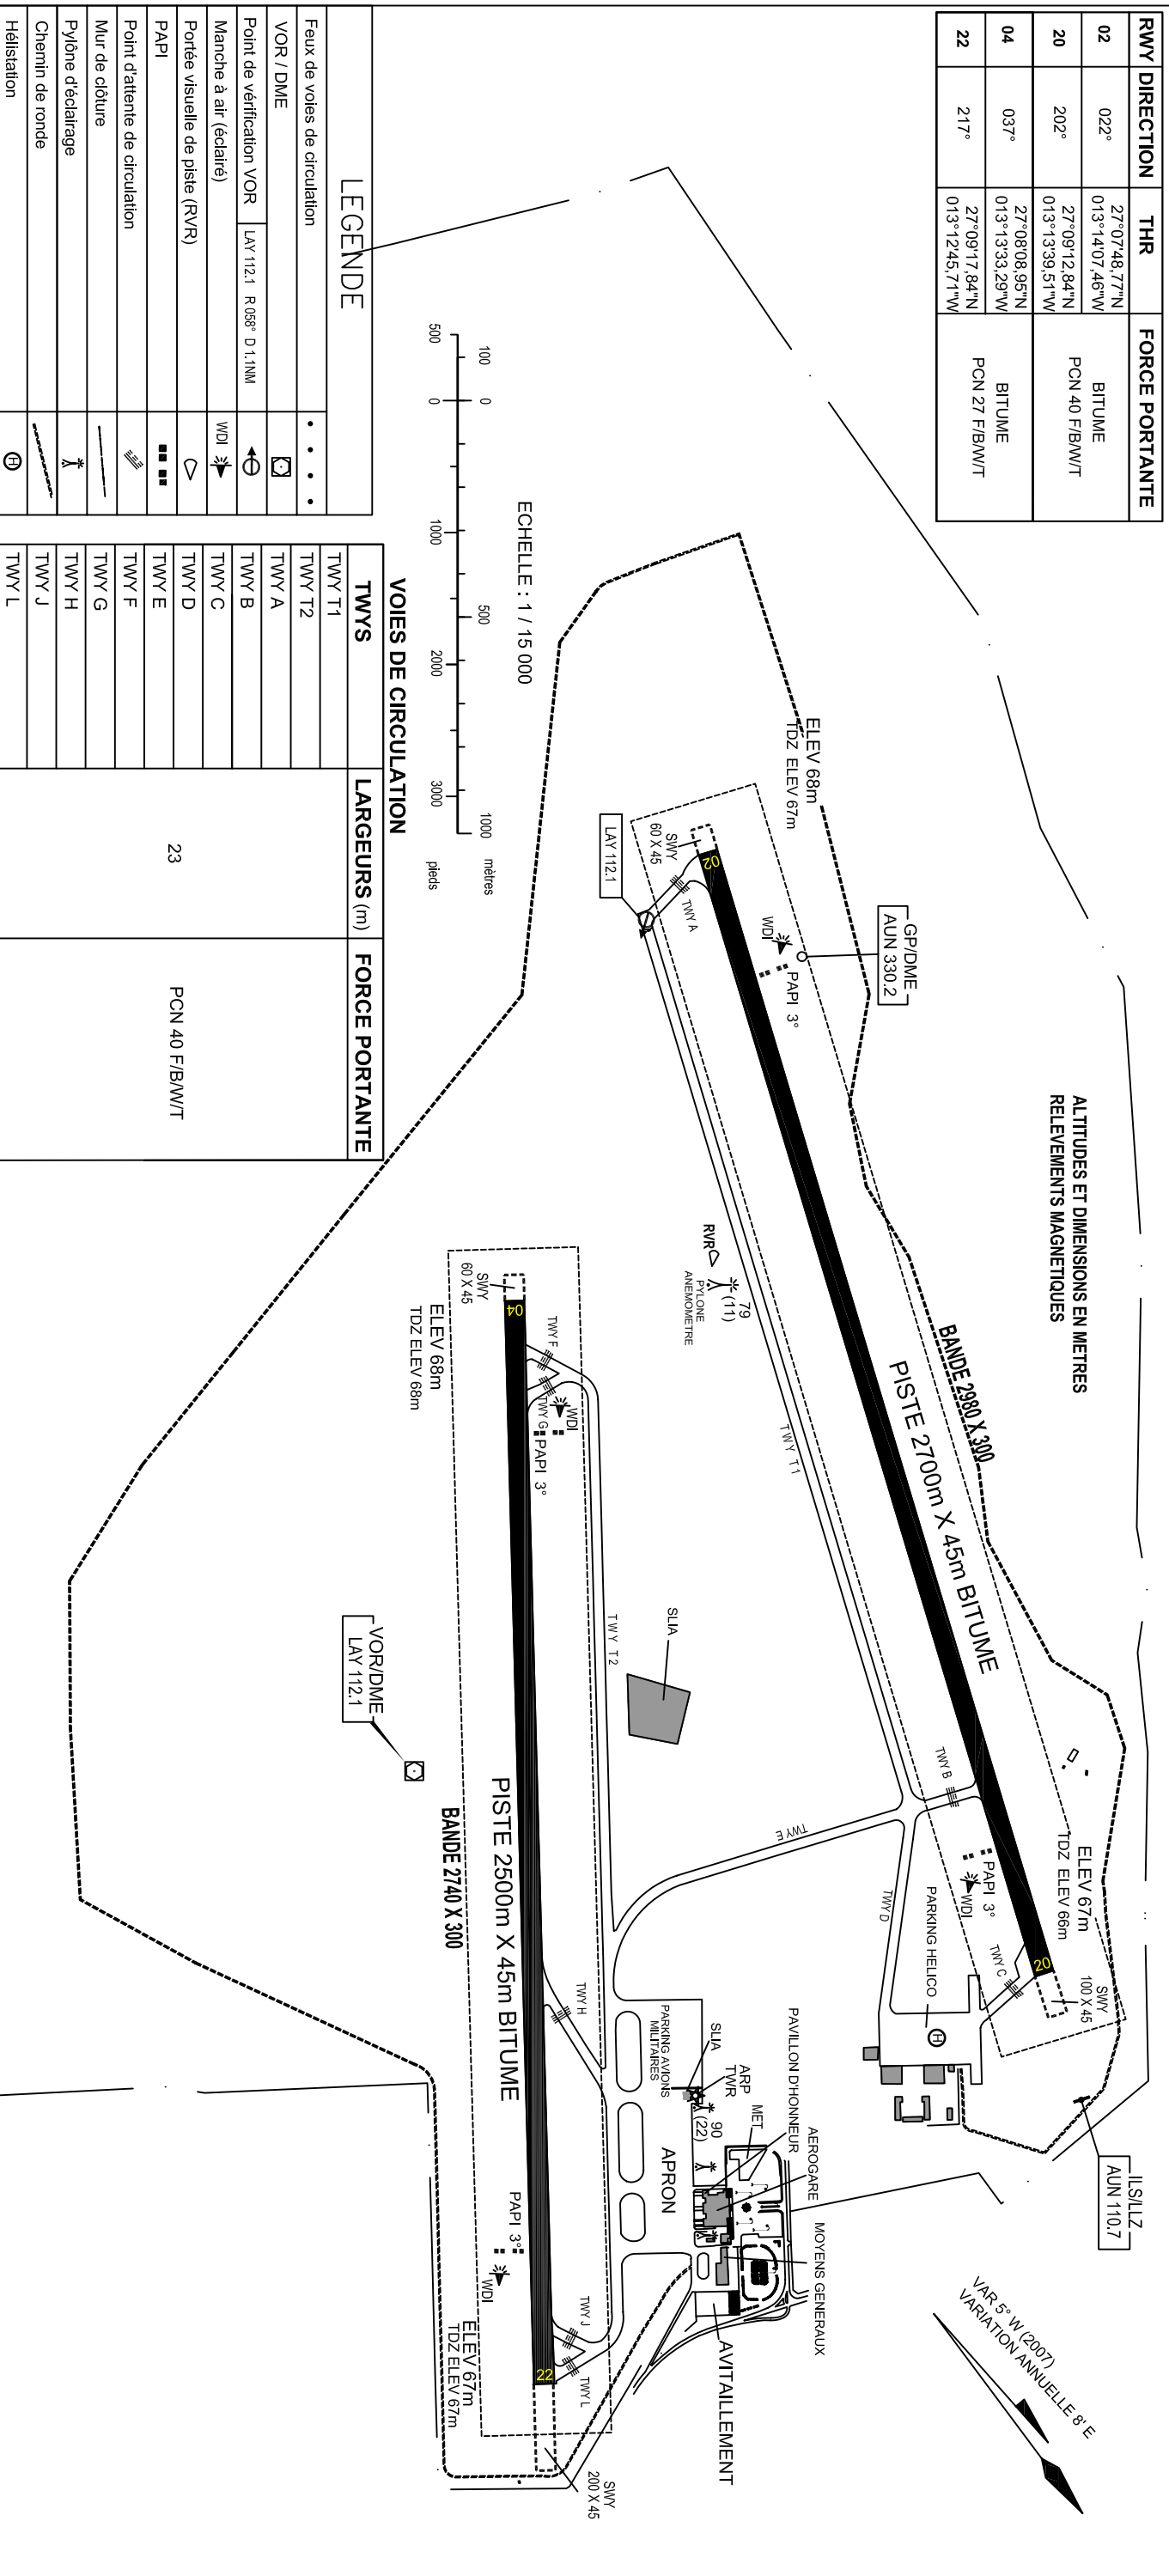

ALTITUDES ET DIMENSIONS EN METRES
RELEVEMENTS MAGNETIQUES

PISTE 2700m X 45m BITUME

PISTE 2500m X 45m BITUME

PISTE 2740 X 300


LEGENDE

Feux de voies de circulation	•••••
VOR / DME	
Point de vérification VOR	LAY 112.1 R.058° D.1.1NM
Manche à air (éclairé)	WDI
Portée visuelle de piste (RVR)	
PAPI	
Point d'attente de circulation	
Mur de clôture	
Pylône d'éclairage	
Chemin de ronde	
Hélistation	

VOIES DE CIRCULATION

TWYS	LARGEURS (m)	FORCE PORTANTE
TWY T1		
TWY T2		
TWY A		
TWY B		
TWY C		
TWY D		
TWY E		
TWY F		
TWY G		
TWY H		
TWY J		
TWY L		

MARQUES RWY 02 / 20 ET SORTIE DE PISTE

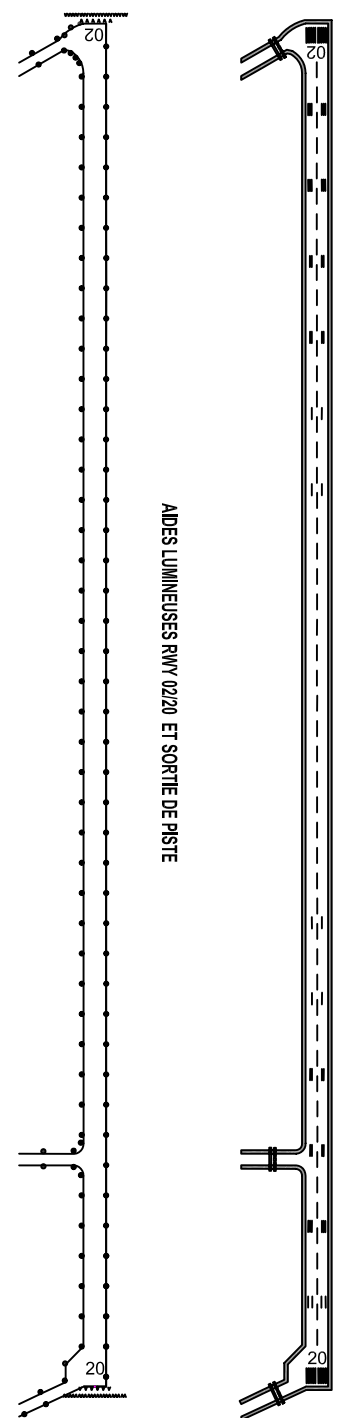

MARQUES RWY 04 / 22 ET SORTIE DE PISTE

