


AO : 010/24

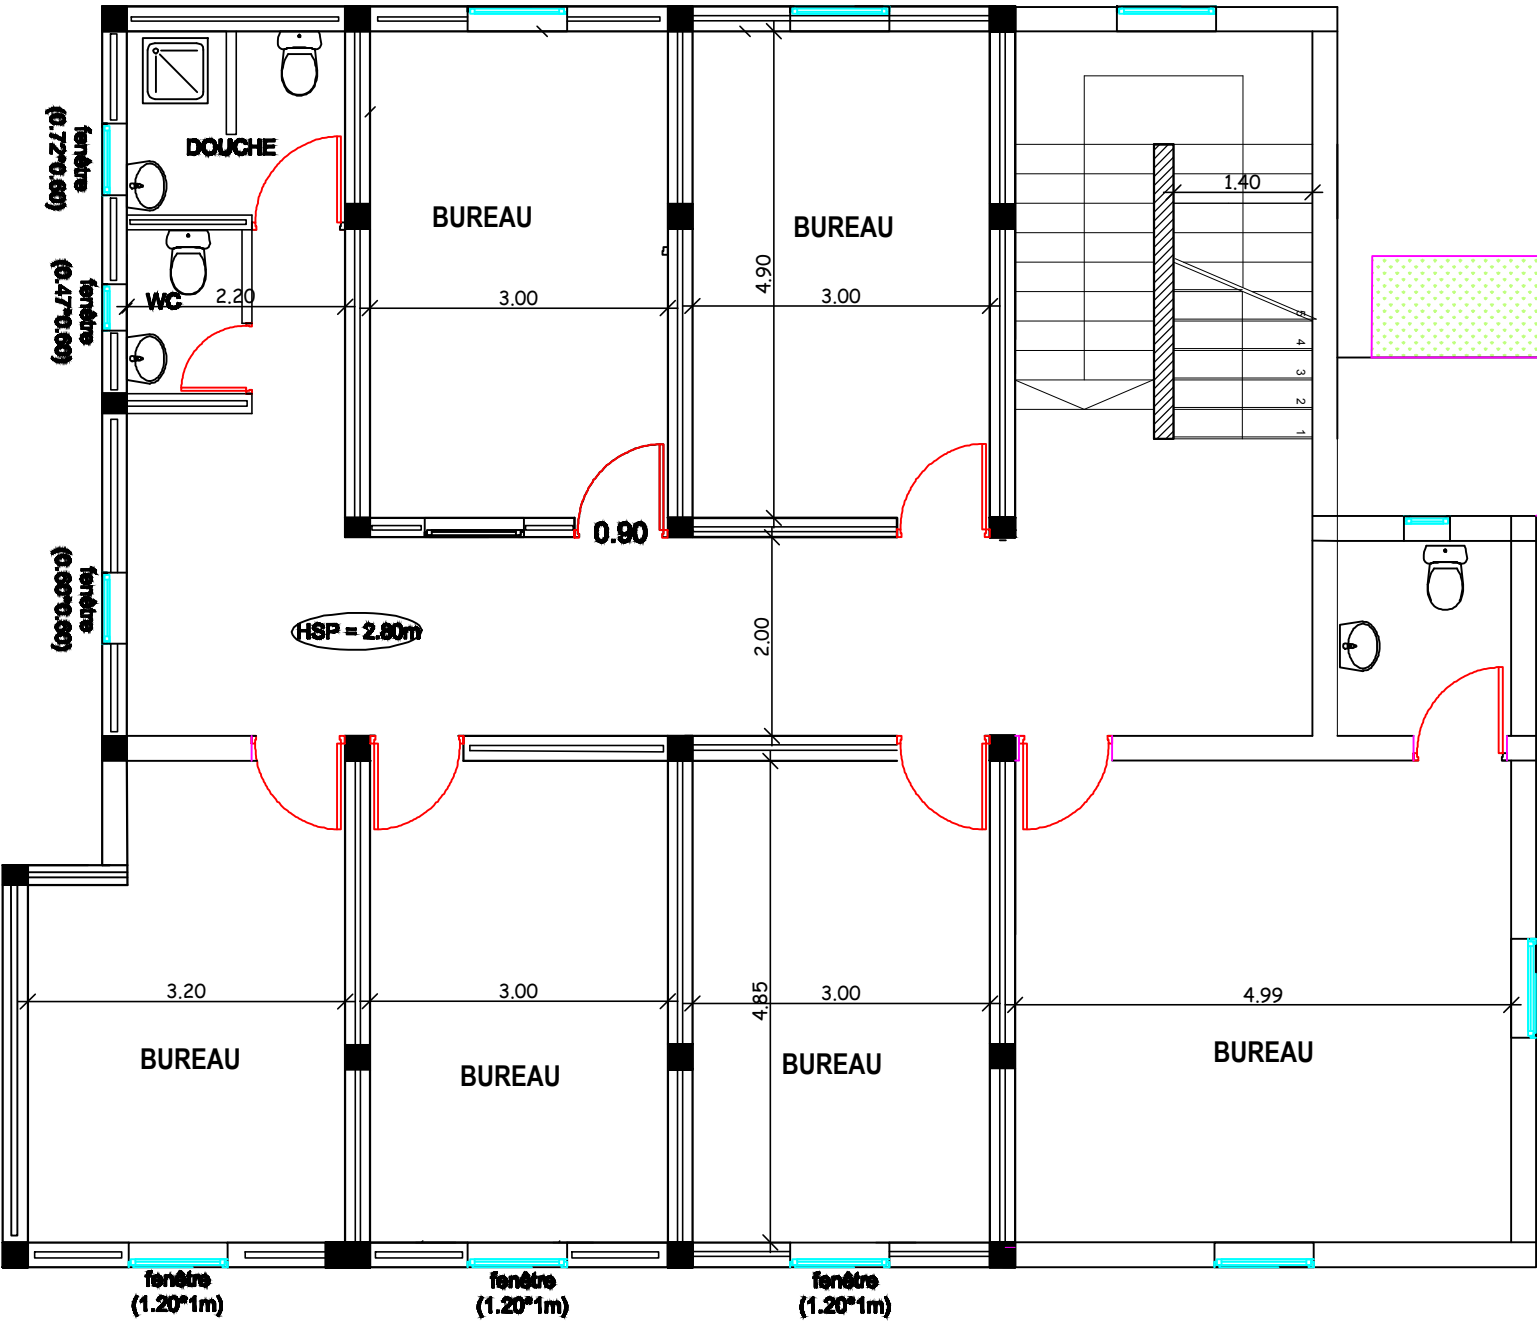

Etage

